


Jack posts min. 5" diameter, 52" long, peeled, machine notched and butt treated per AWP standards.

Machine notch jack posts at joints to provide secure attachments. Paint notched areas with a preservative that meets AWP standards.

Provide split rail at bottom of brace panel jacks to add rigidity.

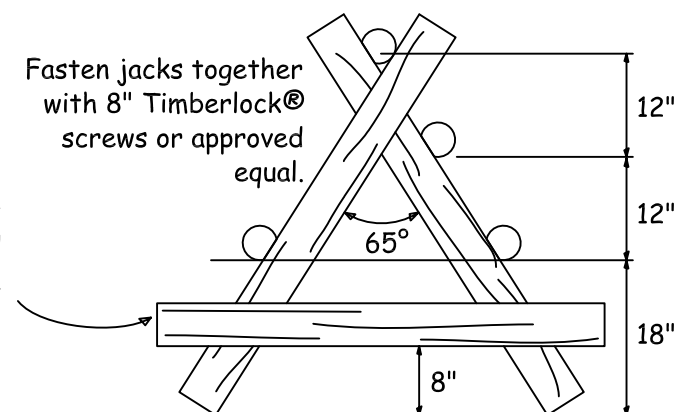

NOTES:

Treat all jacks, rails, and braces to AWP Standards. Provide certification to Project Manager in advance of installation.


Install entire jack leg fence width on FWP property. Ensure jack legs and pedestrian pass posts are within FWP property boundary.

Coat any in-field notching or cutting of posts or rails with an approved AWP treatment.

Install jacks at half of standard spacing and space rails evenly across jacks when "double jacks" are specified.

Rail Jackleg Fence

(Not to Scale)

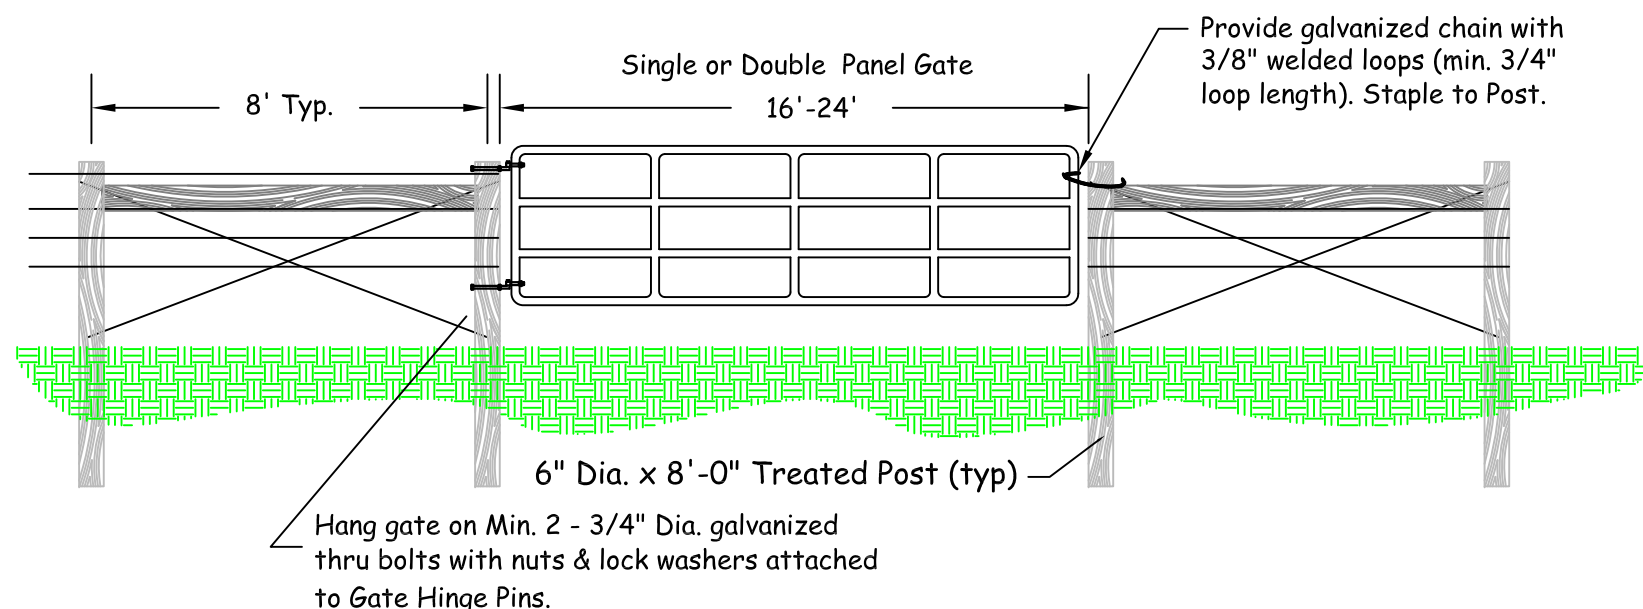

Vehicle Panel Gate

M. McNearney	2/2012				
DRAWN BY:	DATE:	REVISED BY:	DATE:	APPROVED BY:	DATE:
CHECKED BY:	DATE:	APPROVED BY:	DATE:	APPROVED BY:	DATE:



**Montana Fish,
Wildlife & Parks**

Fencing Details
Spotted Dog WMA

SHEET: 6
of 6